




Ground Floor Plan

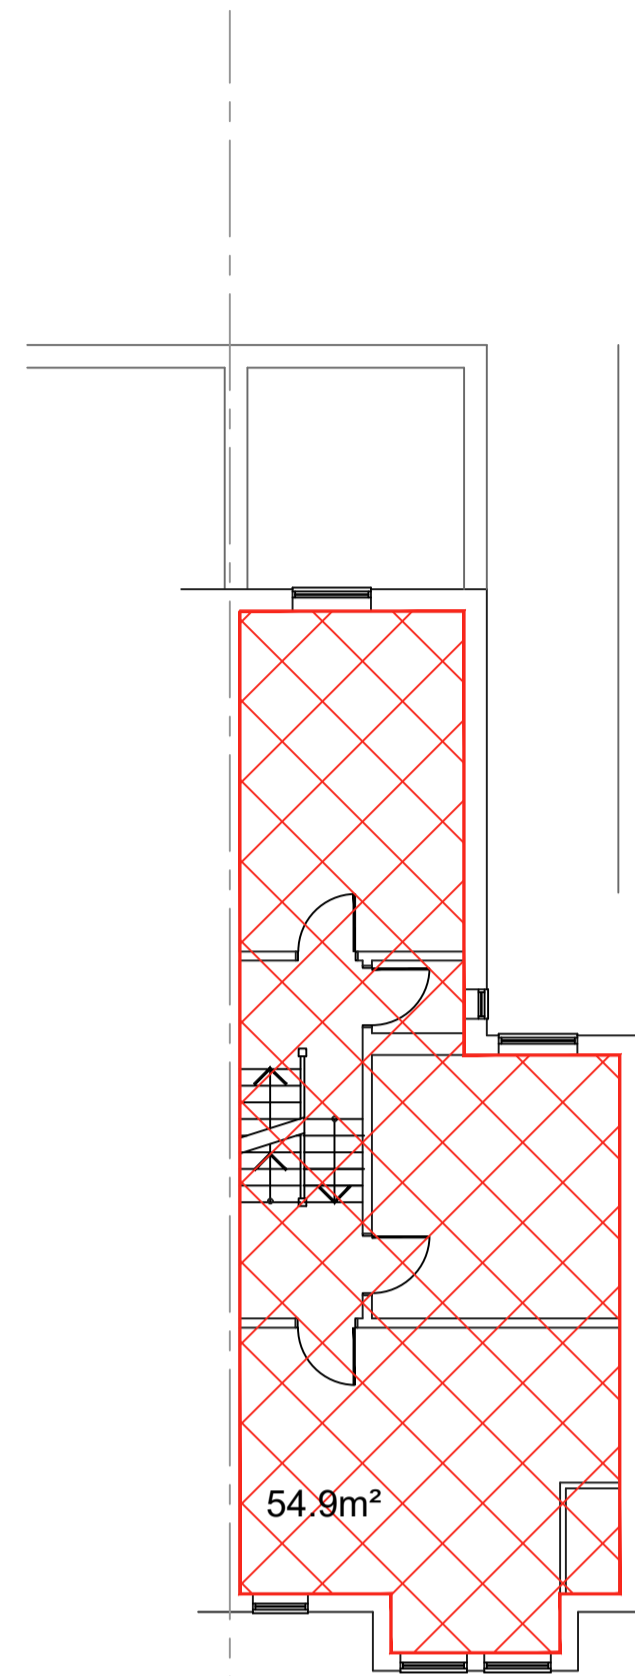


First Floor Plan

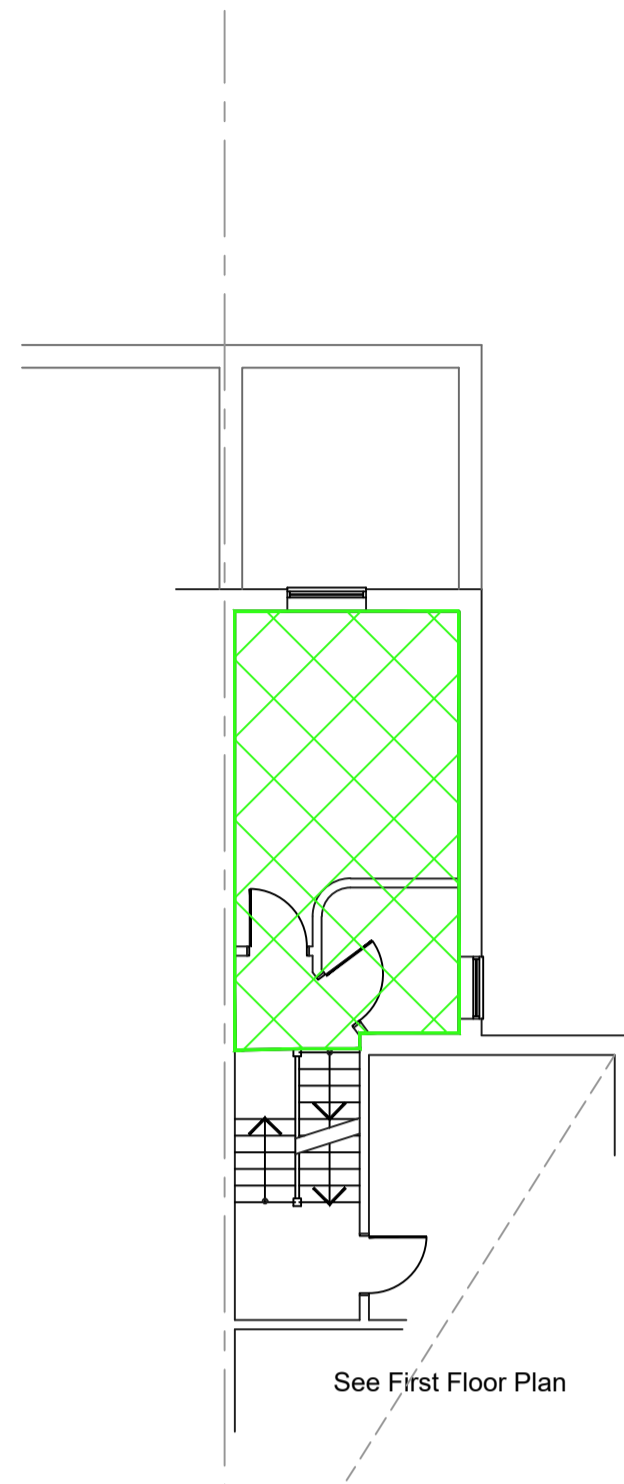

Upper First Floor

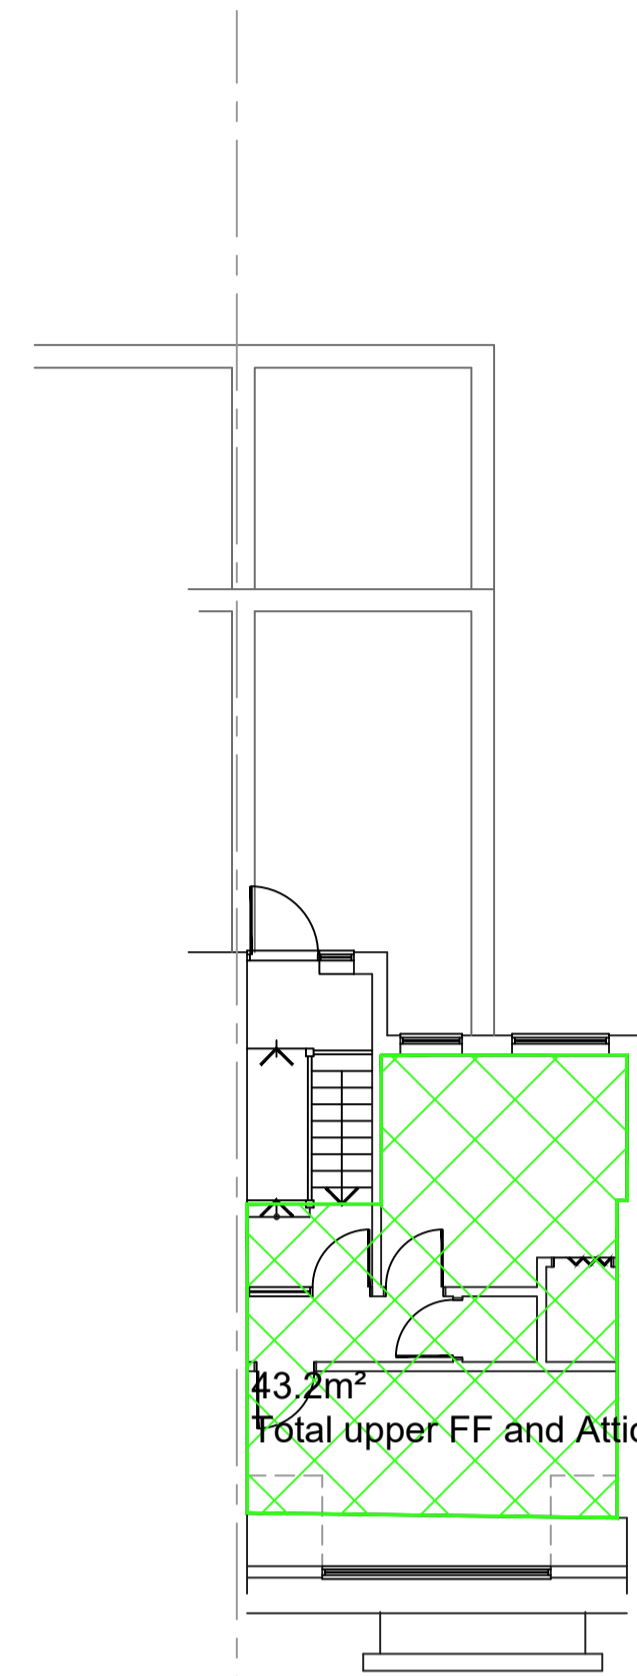

Attic Plan

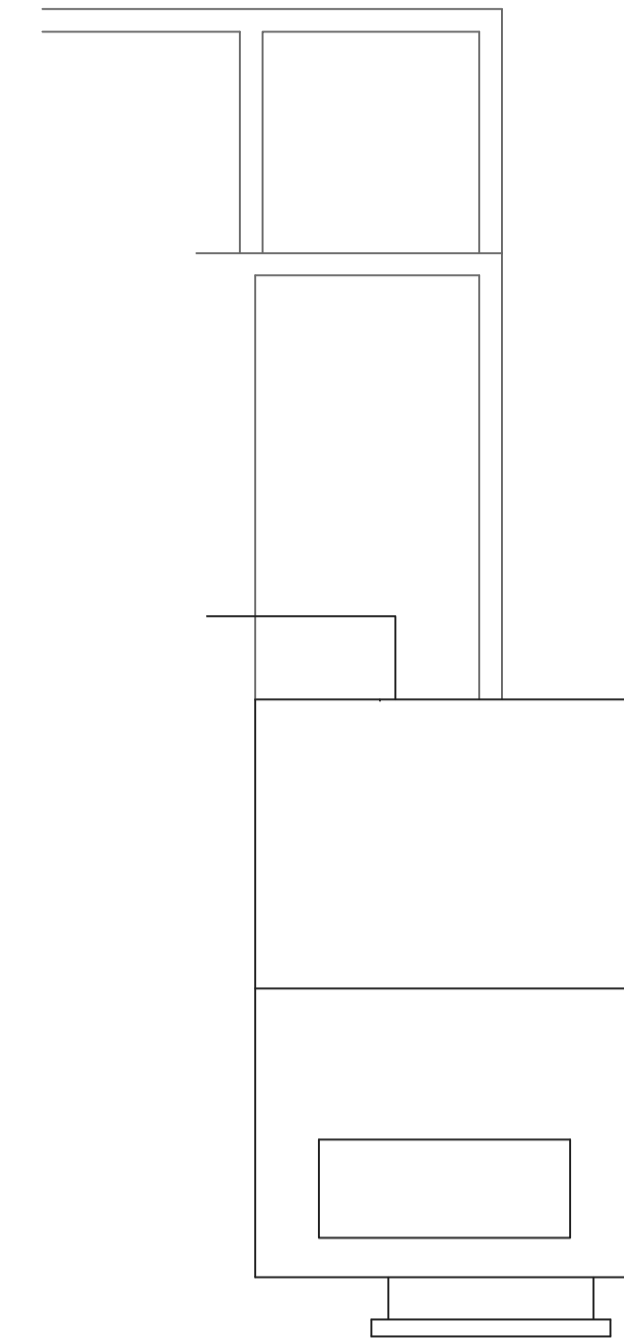

Roof Plan


Notes
All dimensions to be checked on site prior to the commencement of construction and any discrepancy reported to the construction manager.

This drawing may not be reproduced without written consent

All copyrights reserved

Metric drawing all imperial dims approximate subcontractors MUST ensure they have the latest issue drawing before they commence work on site.

Boundary's and adjacent buildings based on Ordnance Survey extract and check dimensions all dimensions to be checked on site prior to construction

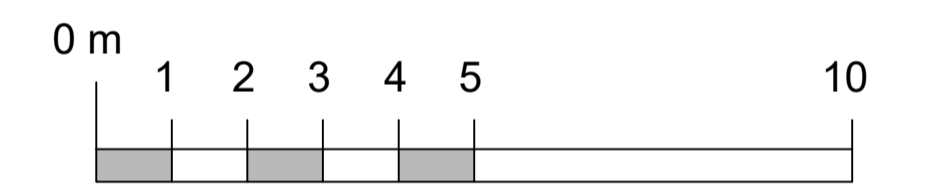


Rear Elevation E)

Front Elevation E)

Side Elevation E)

Side Elevation E)

Rev.	Date	
Project	Conversion of 178 Putney Bridge Road Putney SG15 2NG	
Title	Plans and Elevations Existing	
Scale	1/100 (at A1)	Dwg. No
Date	October 2022	570-02

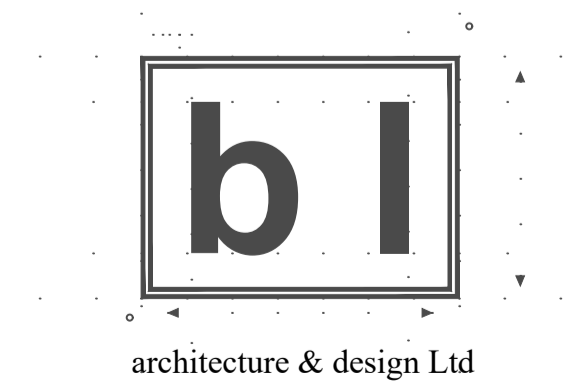

The Studio 5 Chequers Cottages
Preston Herts SG4 7TY
Telephone 01462 433443
e-mail b.l.architect@btconnect.com