



Written dimensions to take precedence over scaled dimensions at all times.  
Contractors to verify dimensions on site before commencing any work and report any discrepancies to the owner.  
© Baxter Construction and Design Ltd.  
No unauthorised copying or use.


Revision	Date
0. New Draw	19/01/2020

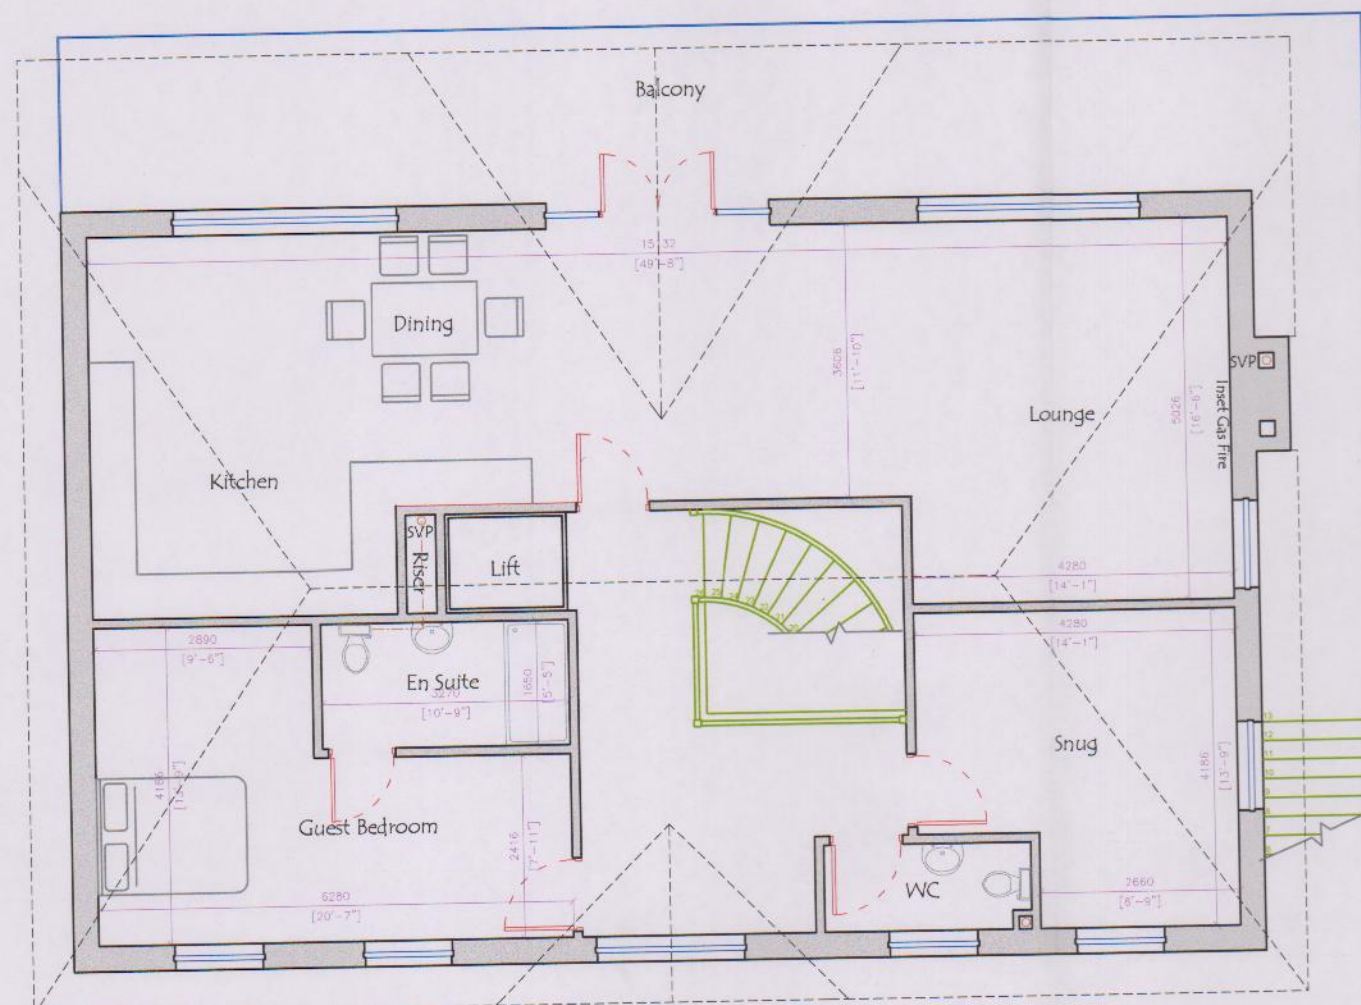

Second Floor

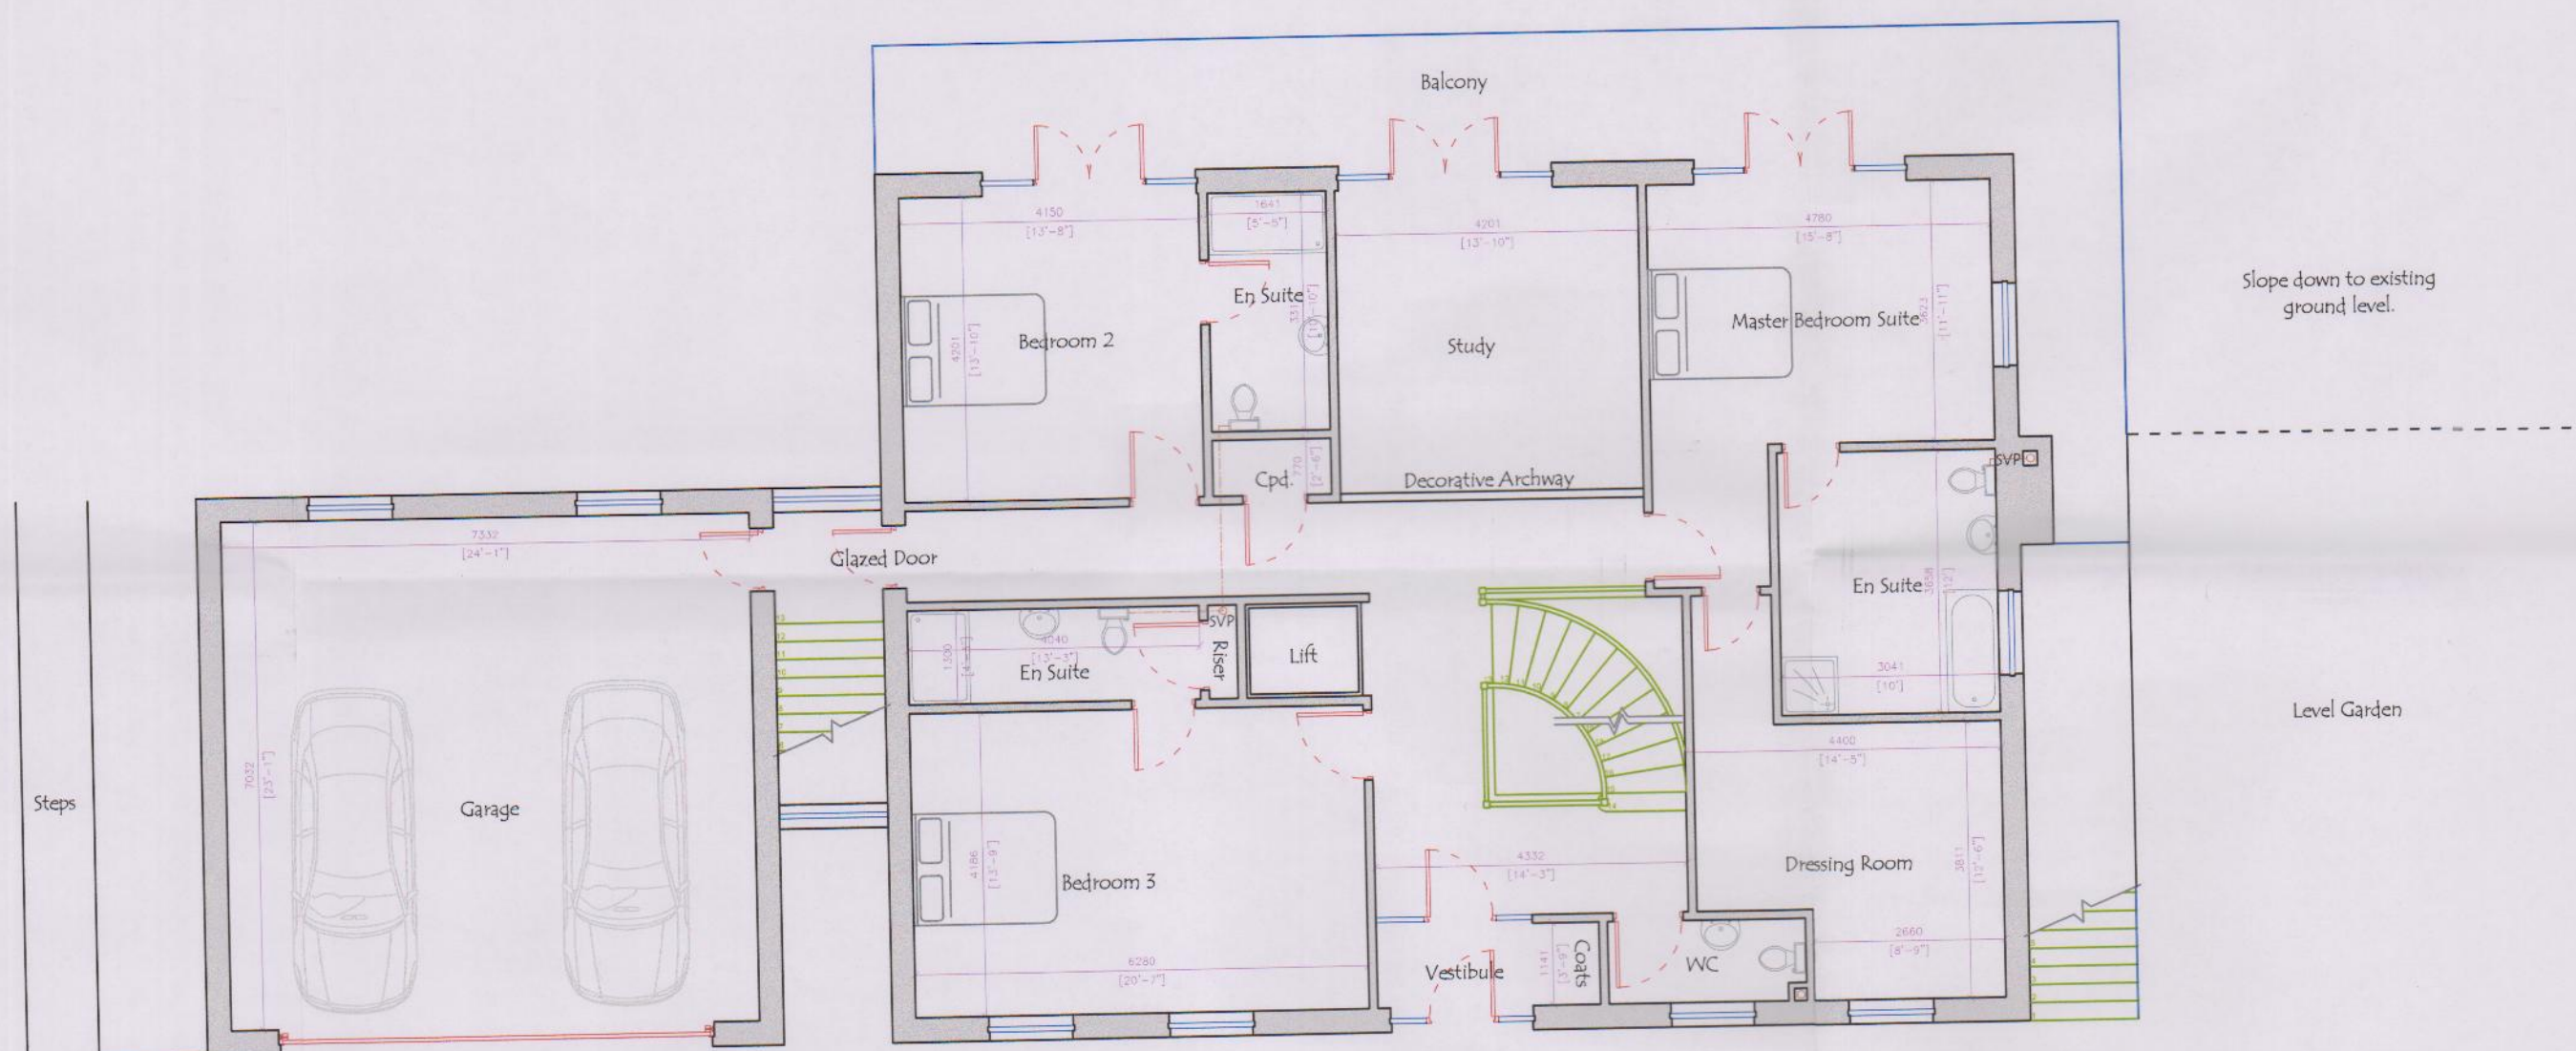

Ground Floor

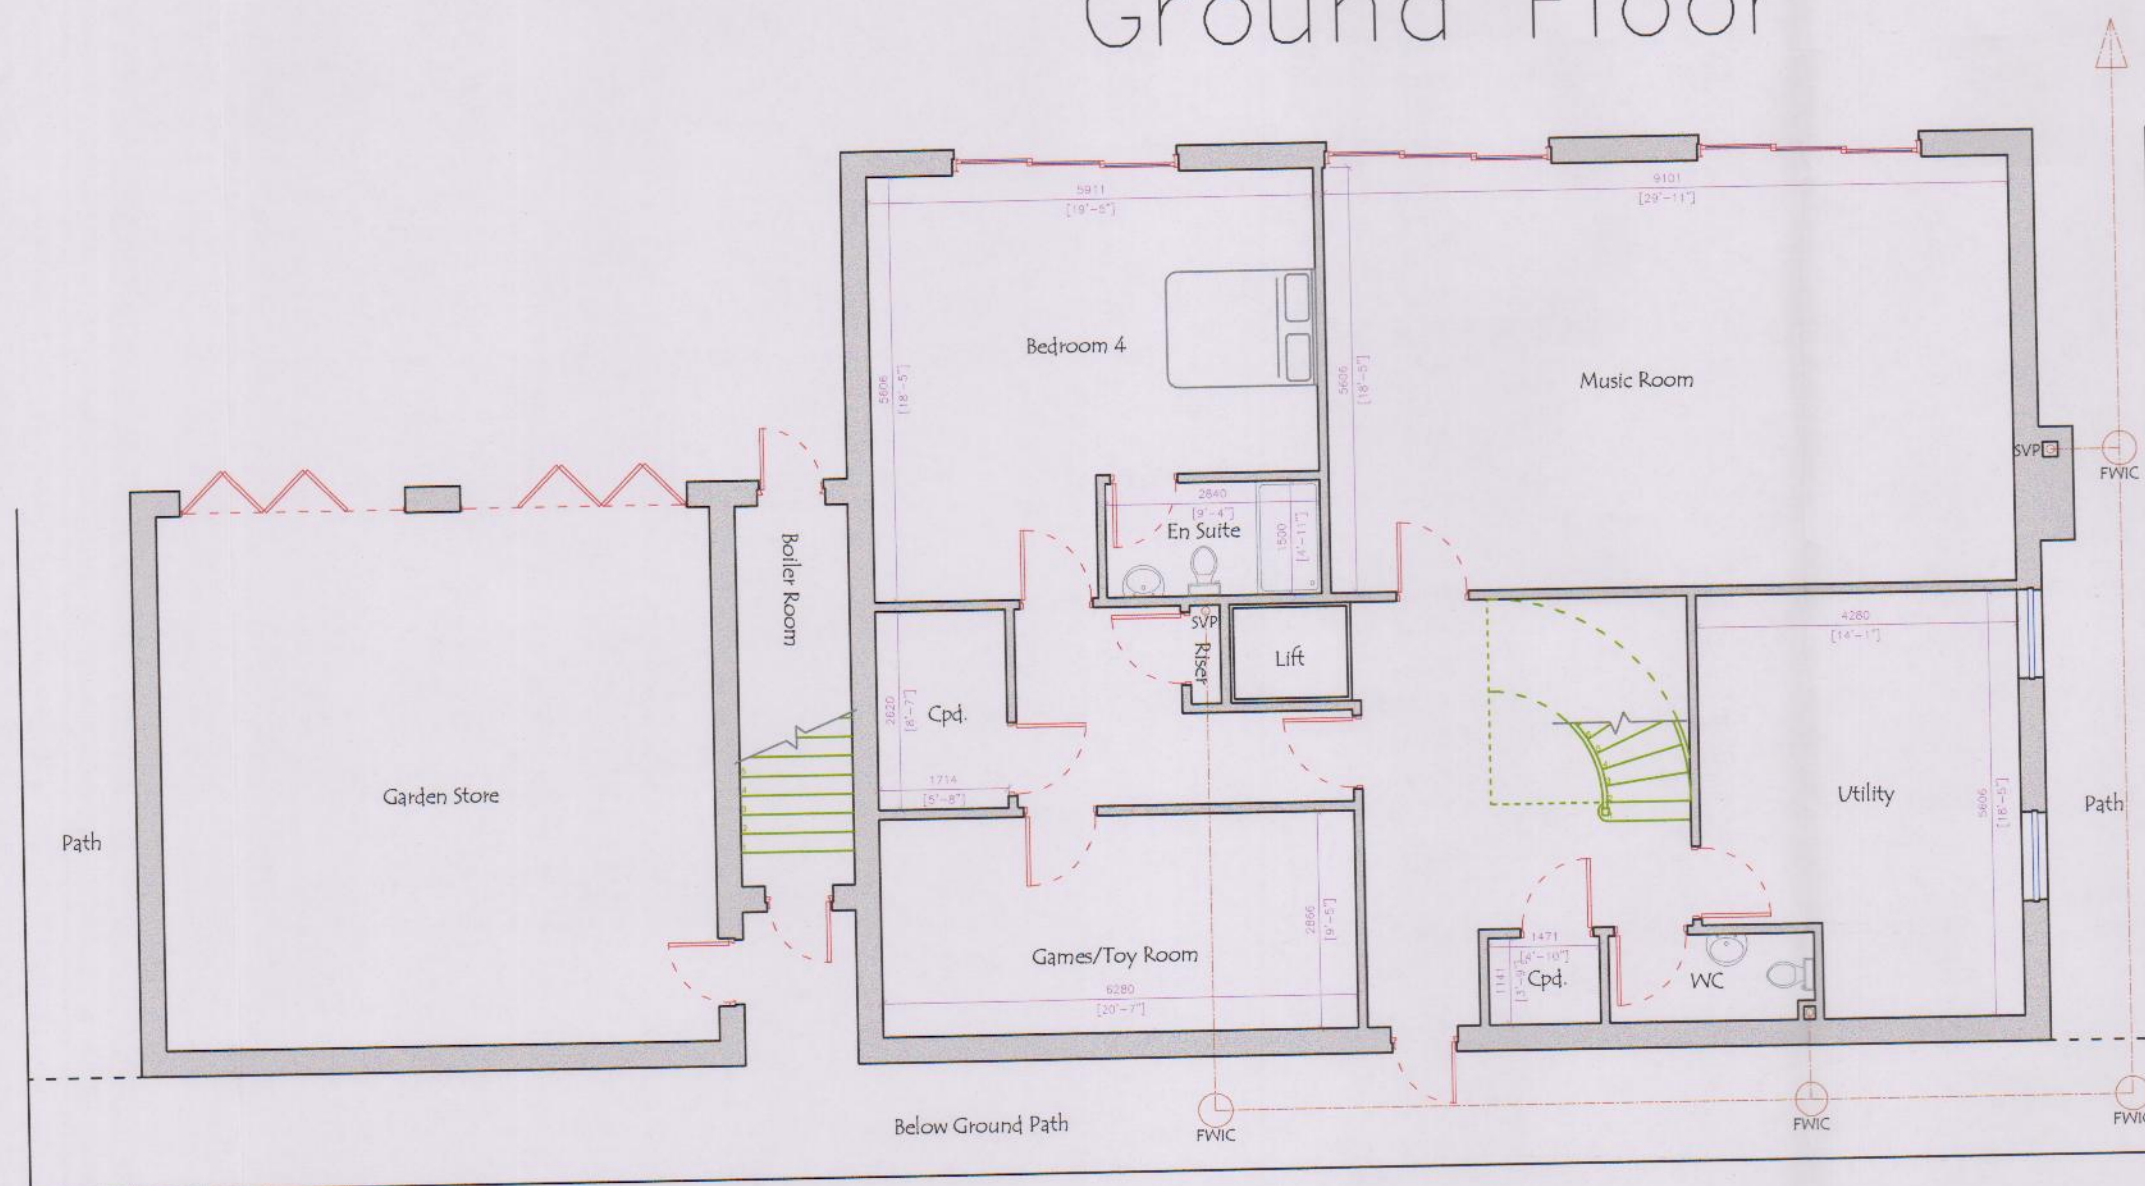

Lower Ground Floor

PLANNING & BUILDING CONTROL  
RECEIVED ON  
20 JAN 2020  
DEPT OF ENVIRONMENT  
FOOD & AGRICULTURE

**BAXTER**  
Construction & Design

14-16 Peel Road  
Douglas  
Isle of Man  
Tel: 01624 619 093  
Email: office@bcd.co.im

CLIENT	Mr A Barnett Belmont Lewaige Road Maughold	
PROJECT	Replacement Dwelling 2000061	
DRAWING TITLE	Proposed Floor Plans	
CONTRACT	J20002	
DRAWN BY	DB	
DATE	19/01/2020	
SCALE	1:100 @ A1	
DRAWING No	02	REV 0