

77 Goldhawk Road, Shepherd's Bush, London W12 8EH

Kerr&co



Adelaide Grove, London W12

A beautifully presented and fully extended two-bedroom ground floor Edwardian maisonette with a private West-facing rear garden.

This charming property boasts over 700 sq ft of well-designed living space. It comprises two double bedrooms, a modern bathroom, and a bright open-plan kitchen/reception/dining area that seamlessly opens onto the West facing garden. Nestled within "The Groves" just off Uxbridge Road, the property enjoys excellent transport links, including numerous bus routes and nearby Shepherd's Bush Market, Wood Lane (Hammersmith & City/Circle lines), Shepherd's Bush, and White City (Central line) stations.

Asking price: £580,000 Leasehold

020 8743 1166
sales@kerrandco.com

020 8743 4332
lettings@kerrandco.com

www.kerrandco.com





Adelaide Grove, W12 0JX

Open plan kitchen/reception/dining area.

West garden.

Fully extended.

Within catchment of popular primary schools.

Two double bedrooms.

Family bathroom.

Edwardian ground floor purpose built maisonette.

Offering in excess of 700 sq ft of accommodation.


Private entrance.

Excellent location close to local transport links

(Hammersmith & City, Circle and Central underground lines) and the impressive Westfield

London shopping and leisure facilities.



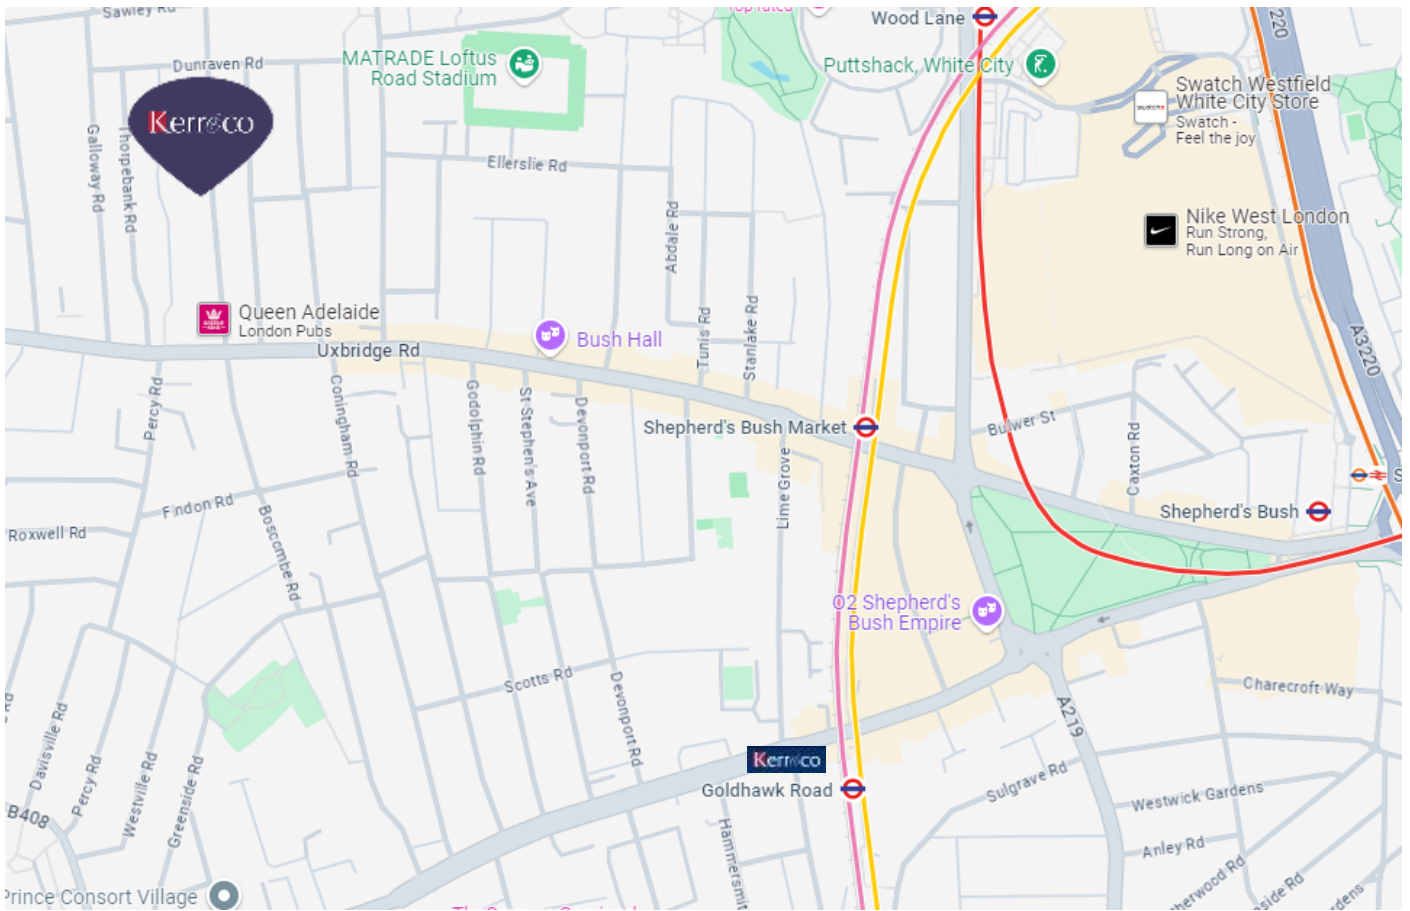

Score	Energy rating	Current	Potential
92+	A		
81-91	B		
69-80	C		76 C
55-68	D	68 D	
39-54	E		
21-38	F		
1-20	G		

The graph shows the current energy efficiency of your home. The higher the rating the lower your fuel bills are likely to be. The potential rating shows the effect of undertaking the recommendations on page 3. The average energy efficiency rating for a dwelling in England and Wales is band D (rating 60). The EPC rating shown here is based on standard assumptions about occupancy and energy use and may not reflect how energy is consumed by individual occupants.

Tenure and other pertinent information:

- Tenure: **Leasehold**
- Lease: **189 years from March 1972 (137 years remaining)**
- Service charge: **50% of any outgoings**
- Ground rent: **£50 per annum**
- Parking: **Eligible for a LBHF Residents parking permit**
- Council Tax: **Hammersmith and Fulham Band D £1,386.77 (2024-25)**
- Connected services: **Mains water and drainage, gas, electricity, telephone and broadband (fibre and cable available locally)**
- Heating: **Gas central heating via radiators**
- Accessibility: **Step to front door**
- Flood risk: **Surface water: High Rivers and Sea: Very Low**



Adelaide Grove, W12 0JX

Asking price: **£580,000**

Two bedroom Edwardian Ground Floor Maisonette

Approximate gross internal floor area: **706 Sq. Ft. (65.6 Sq. M.)**

Approx. Gross Internal Area
65.6 sq m / 706 sq ft

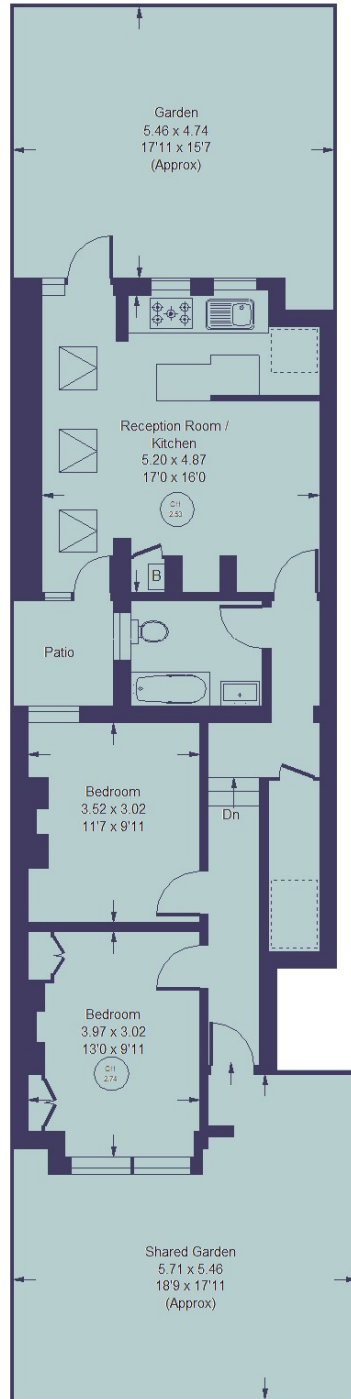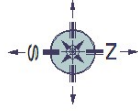

Ground Floor

--- = Reduced headroom below 1.5 m / 5'0

Kerr&co

77 Goldhawk Road
Shepherd's Bush
London W12 8EH

sales@kerrandco.com

020 8743 1166

www.kerrandco.com

1. Whilst every attempt has been made to ensure the accuracy of the floor plan contained here, measurements or doors, windows, rooms and any other item are approximate and no responsibility is taken for any error, omissions or mis-statements. All measurements are taken from the widest points of the room and include bay windows. This plan is for illustrative purposes only, is not to scale and should be used as such by and prospective purchaser.
2. Photos are representative of the property at the time they were taken and nothing contained in the photographs on any marketing material should be construed as included with the property.
3. Whilst these particulars are believed to be correct they are not guaranteed by the vendors or the vendors agents. Any reference to alternations to, or use of, any part of the property does not mean that any planning, building regulations or other consent has been obtained. A buyer should seek independent advice on all aspects of the property.