




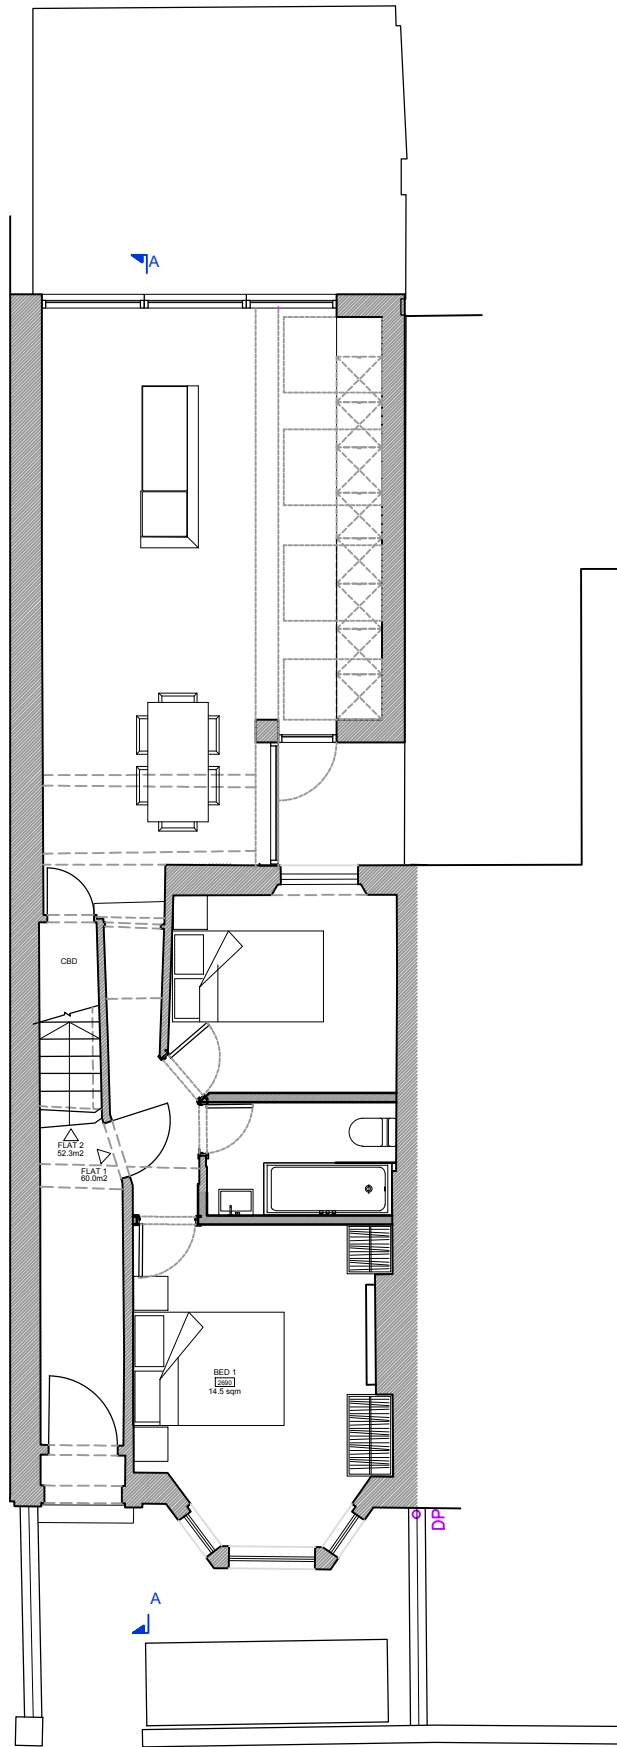


GROUND

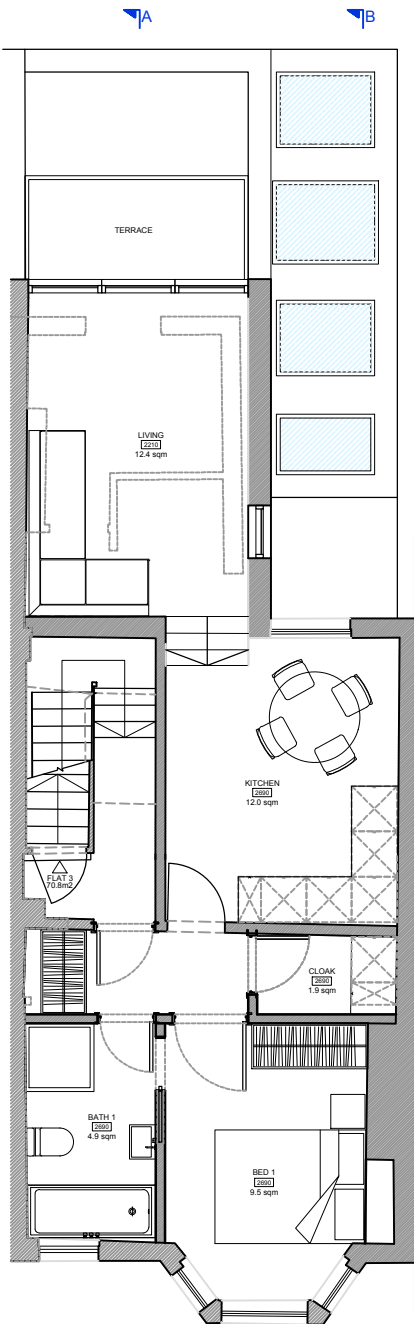


FIRST

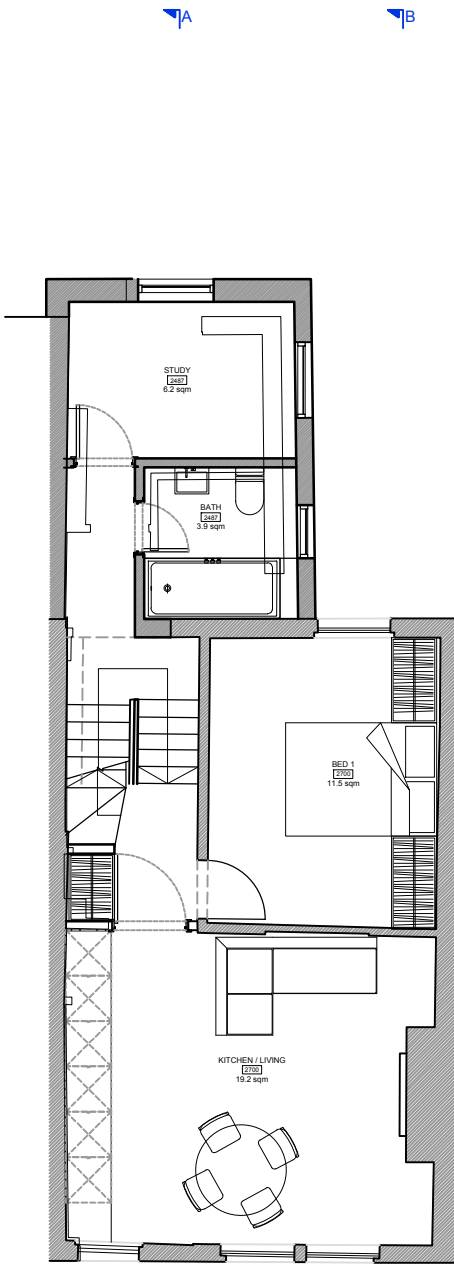


SECOND

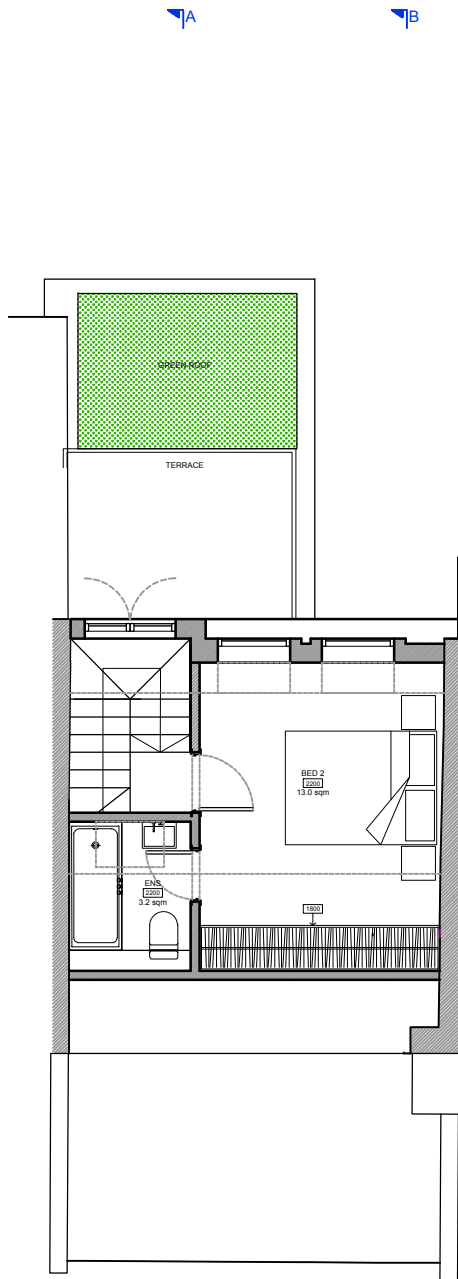

THIRD

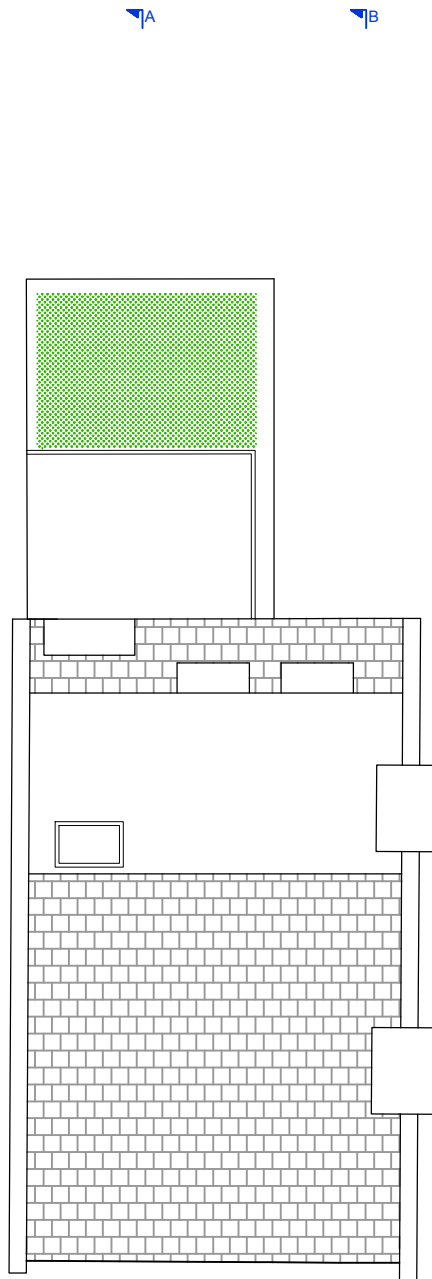

ROOF

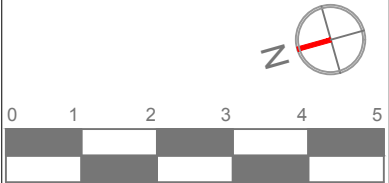

PLANNING

Rev	QA Check	Description	Date
-	-	-	-
-	-	-	-
-	-	-	-
-	-	-	-
-	-	-	-
-	-	-	-
-	-	-	-

© Copyright Coupdeville Architects Ltd 2011

COUPDEVILLE
Architects

Unit 1A
Woodstock Studios
36 Woodstock Grove
London
W12 8LE
TEL 0208 811 2660
E-MAIL: info@coupdeville.net
www.coupdeville.net

DRAWN	-
CHECKED	-
SCALE @A3	1:100

CLIENT:
client

PROPOSED DRAWING
PLANS

ADDRESS:
44 Percy rd W12 9QA

JOB No	DRAWING NUMBER
1145	PL01C

A3 Sheet